



SETBACK


FRONT	
FRONT LOT 32	
FRONT LOT 33	
SIDE	
REAR	
WETLAND	
100 YR STORM	15' HORIZONTAL
	2' VERTICAL

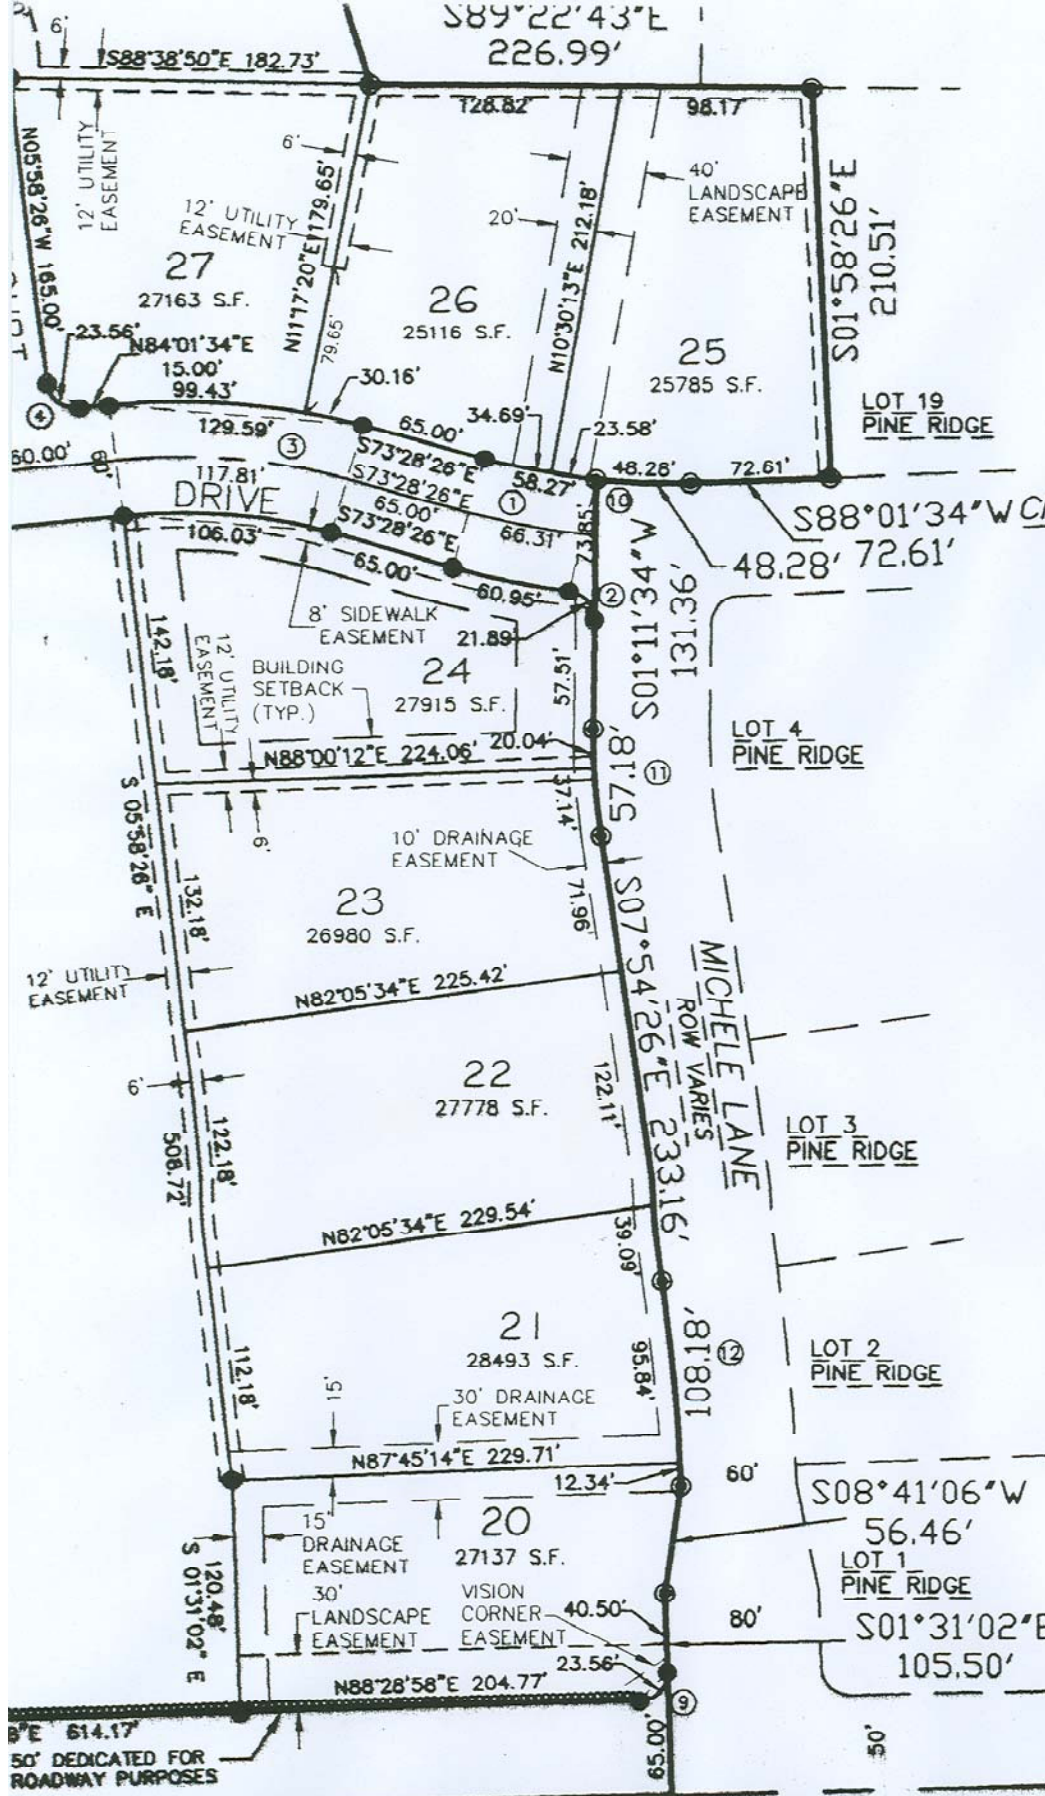

VISION CORNER EASEMENTS
(TYPICAL LOTS 24, 27, OUTLOTS 1 AND 2)

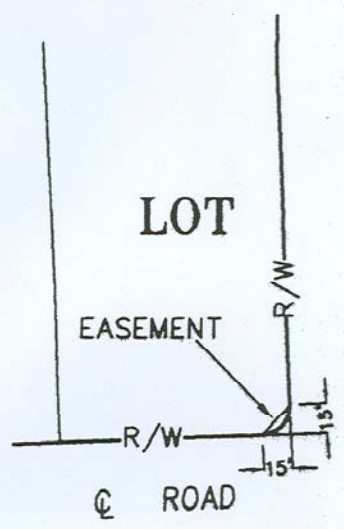

VISION CORNER

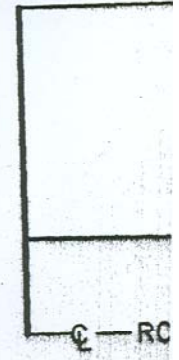

SOUTH LINE OF THE SW 1/4 OF SECTION 14-8-19
 $N88^{\circ}28'58''E$ 2635.93'
 SOUTH 1/4 CORNER SECTION 14-8-19
 N 423608.92
 E 2476664.88

PARCEL 1
 C.S.M. 3184

LOT 10, BLOCK 12
 PRIDES CROSSING
 ADDITION NO. 5

MICHELE LANE
 60' R/W